


Stonhard Overlay

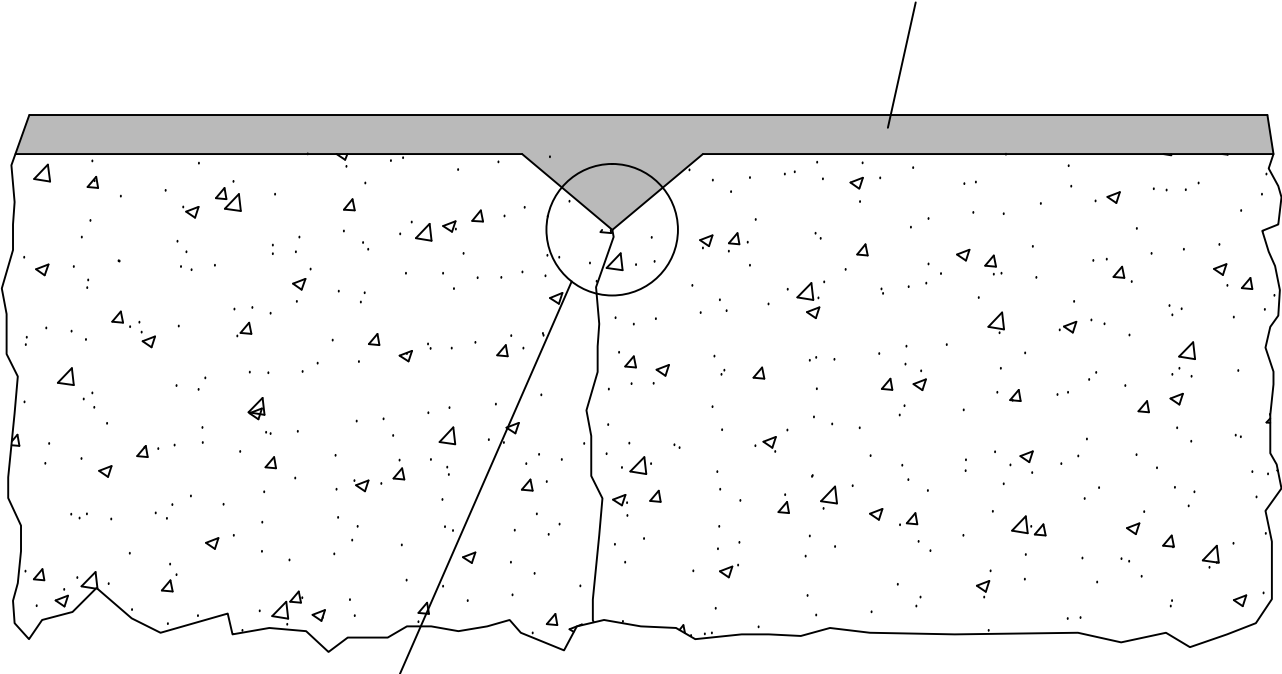

Joint routed out and pre-filled with mortar

Architectural Detail			
Joint Treatment Detail Control Joint w/o Potential Movement			
STONHARD 1000 East Park Avenue Maple Shade New Jersey 08052			
Scale: NTS	Date: 06/30/2011	Drawing no.: MISC.004	Drawn by: KMB