


Stonhard Overlayment

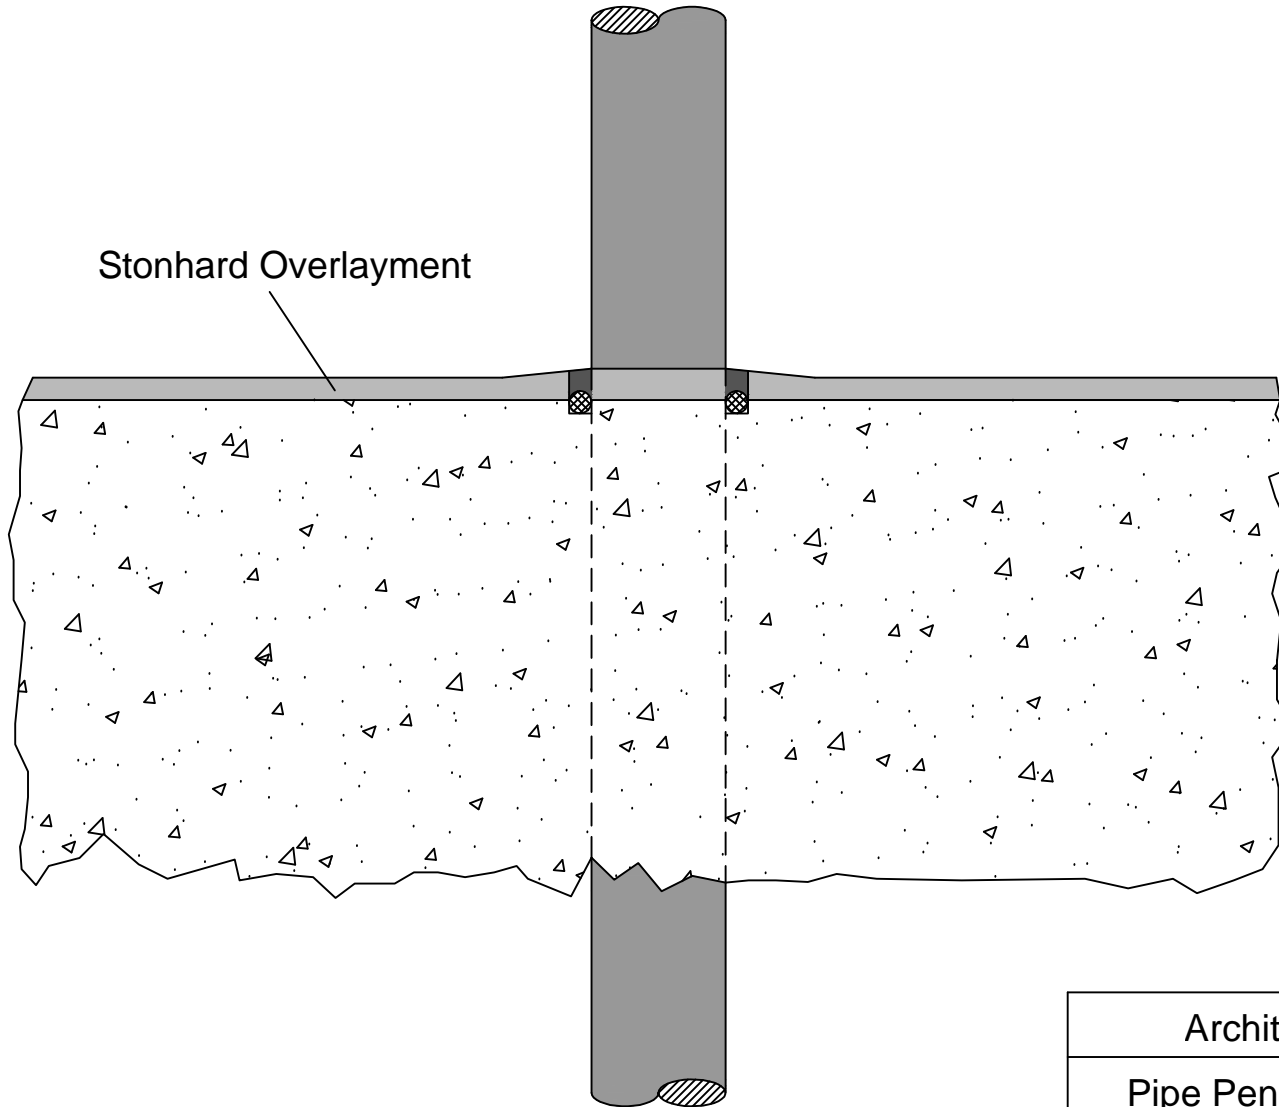

Architectural Detail

Pipe Penetration Isolation
w/o Curb

STONHARD
1000 East Park Avenue

Maple Shade New Jersey 08052

Scale: NTS	Date: 06/30/2011	Drawing no.: MISC.008	Drawn by: KMB
---------------	---------------------	--------------------------	------------------